
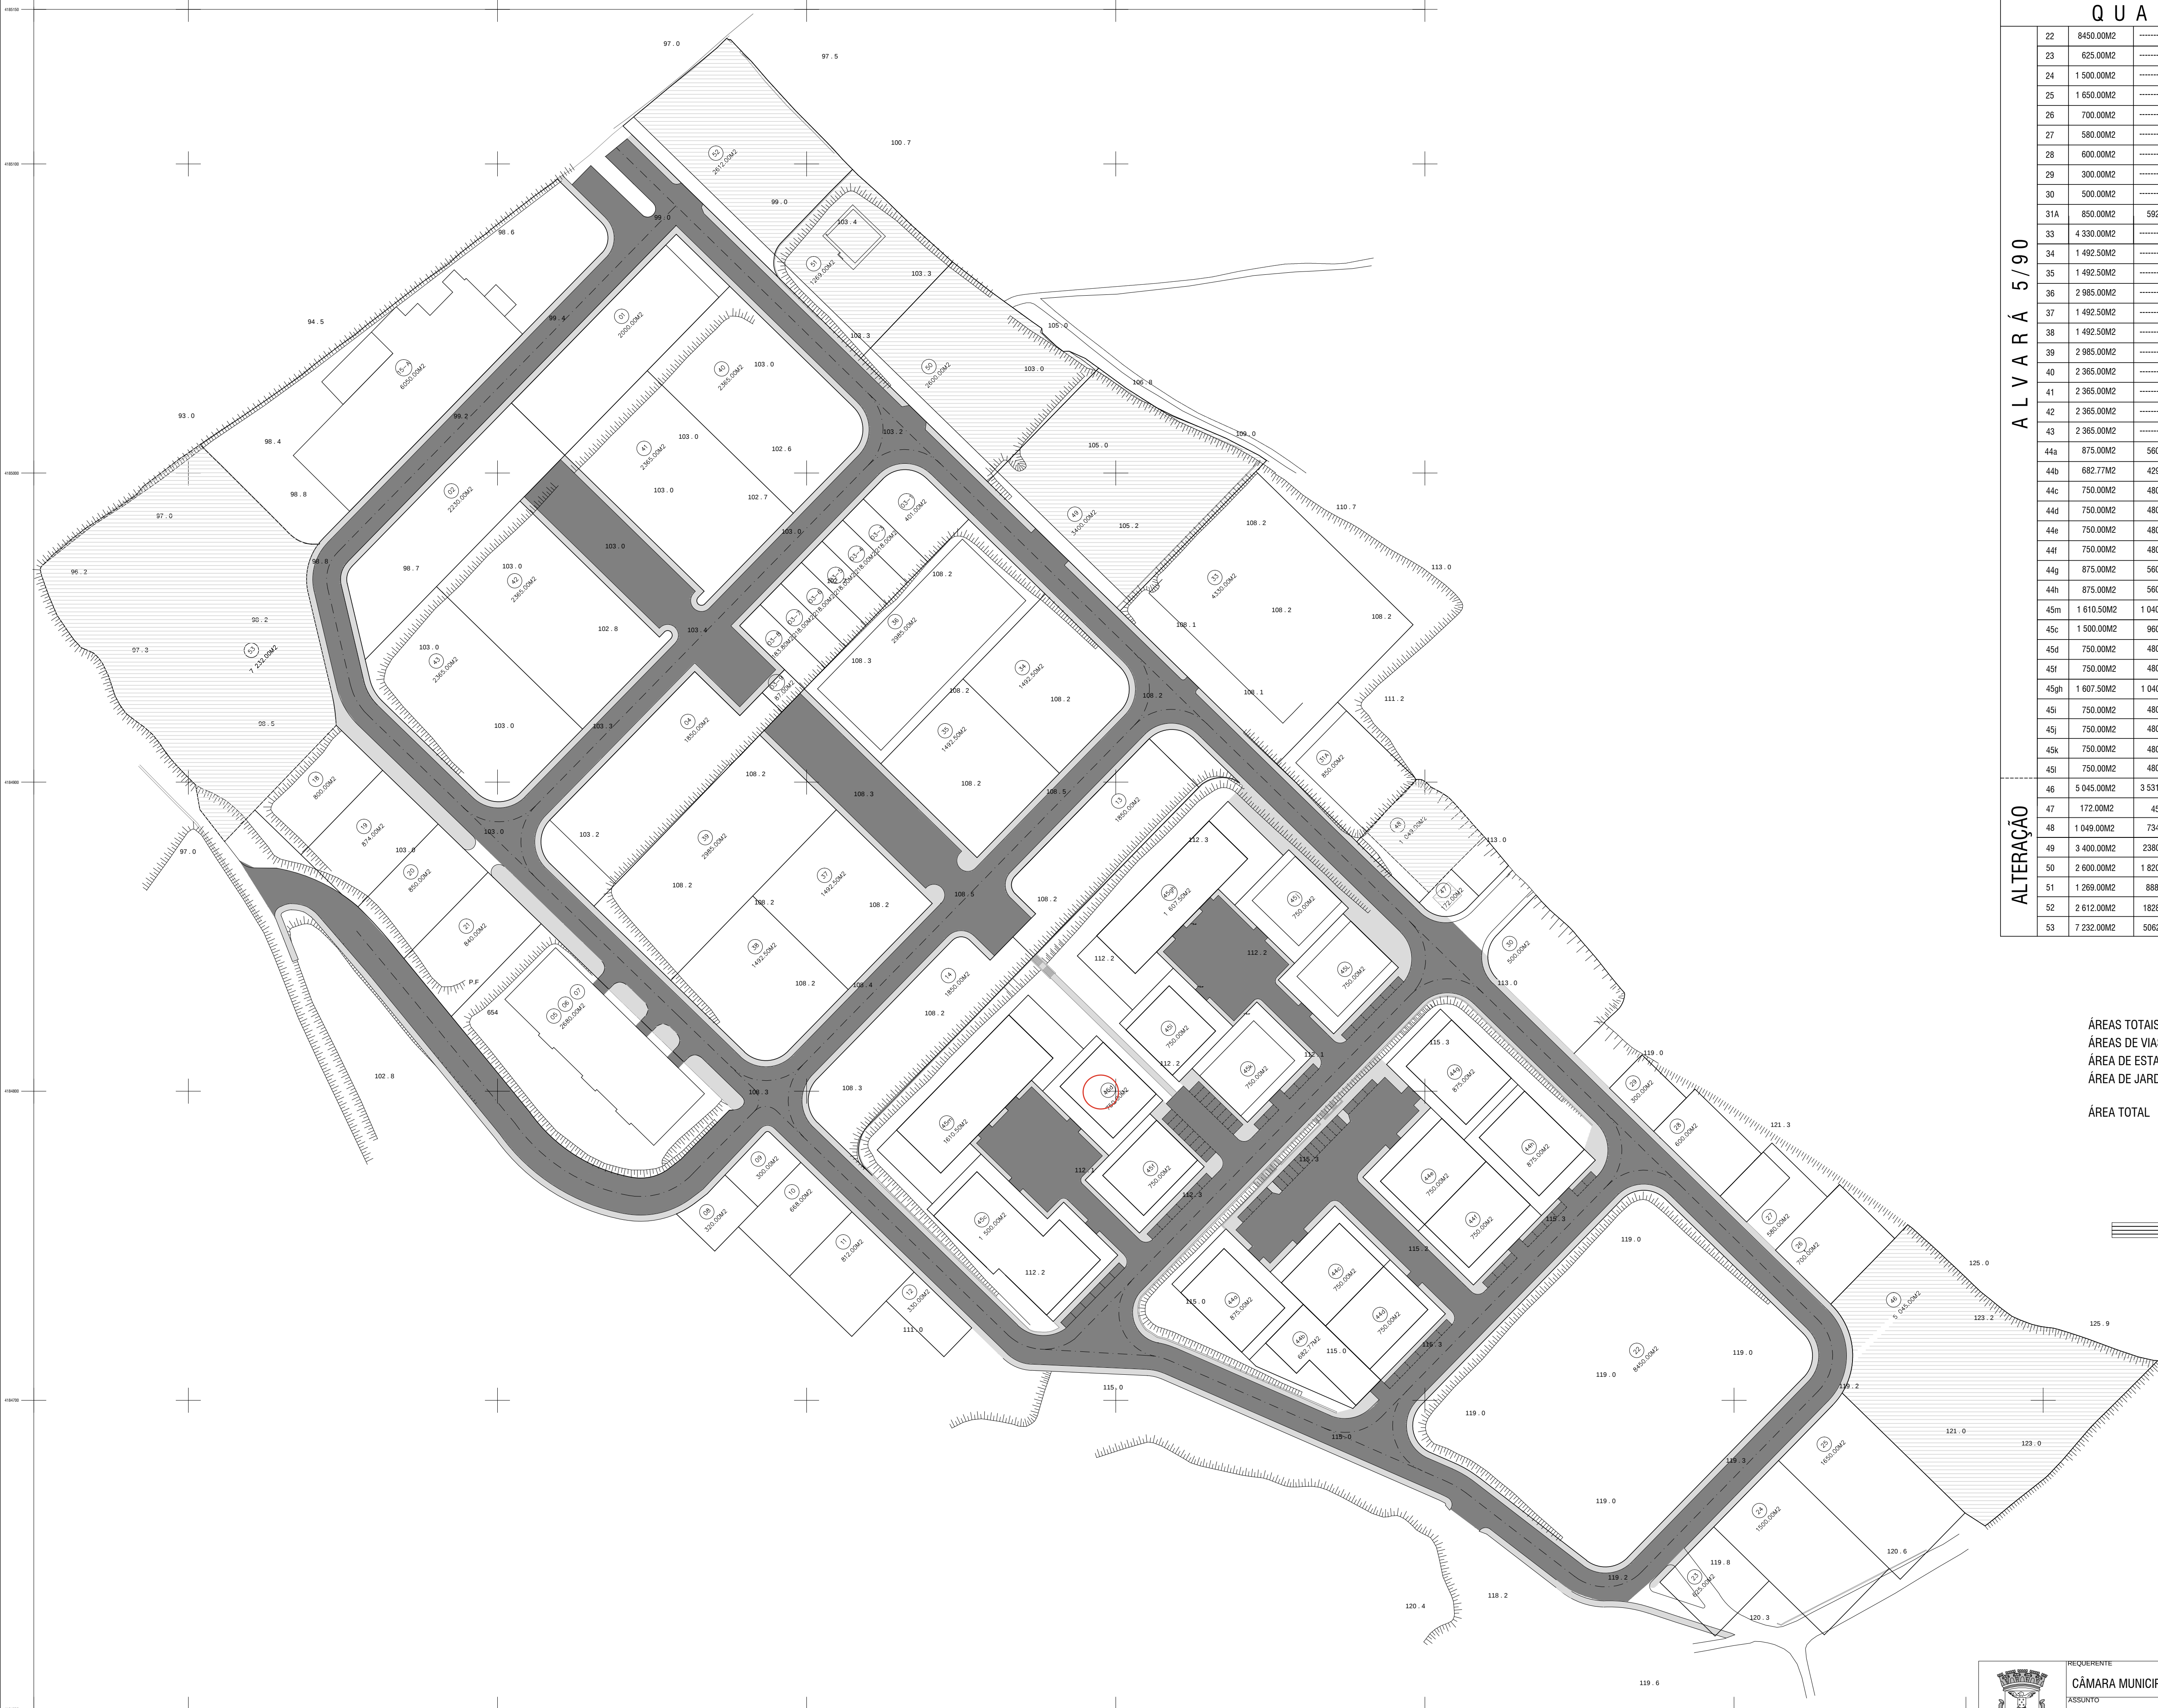


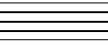

QUADRO DE ÁREAS							
ALVARÁ 5/90	22	8450.00M2	-----	-----	-----	5m3/m2	ARM. INDUST.
	23	625.00M2	-----	-----	-----	5m3/m2	ARM. INDUST.
	24	1 500.00M2	-----	-----	-----	5m3/m2	ARM. INDUST.
	25	1 650.00M2	-----	-----	-----	5m3/m2	ARM. INDUST.
	26	700.00M2	-----	-----	-----	5m3/m2	ARM. INDUST.
	27	580.00M2	-----	-----	-----	5m3/m2	ARM. INDUST.
	28	600.00M2	-----	-----	-----	5m3/m2	ARM. INDUST.
	29	300.00M2	-----	-----	-----	5m3/m2	ARM. INDUST.
	30	500.00M2	-----	-----	-----	5m3/m2	ARM. INDUST.
	31A	850.00M2	592.00M2	592.00M2	1	5m3/m2	ARM. INDUST.
	33	4 330.00M2	-----	-----	-----	5m3/m2	ARM. INDUST.
	34	1 492.50M2	-----	-----	-----	5m3/m2	ARM. INDUST.
	35	1 492.50M2	-----	-----	-----	5m3/m2	ARM. INDUST.
	36	2 985.00M2	-----	-----	-----	5m3/m2	ARM. INDUST.
	37	1 492.50M2	-----	-----	-----	5m3/m2	ARM. INDUST.
	38	1 492.50M2	-----	-----	-----	5m3/m2	ARM. INDUST.
	39	2 985.00M2	-----	-----	-----	5m3/m2	ARM. INDUST.
	40	2 365.00M2	-----	-----	-----	5m3/m2	ARM. INDUST.
	41	2 365.00M2	-----	-----	-----	5m3/m2	ARM. INDUST.
	42	2 365.00M2	-----	-----	-----	5m3/m2	ARM. INDUST.
	43	2 365.00M2	-----	-----	-----	5m3/m2	ARM. INDUST.
	44a	875.00M2	560.00M2	560.00M2	1	5m3/m2	ARM. INDUST.
	44b	682.77M2	429.00M2	429.00M2	1	5m3/m2	ARM. INDUST.
	44c	750.00M2	480.00M2	480.00M2	1	5m3/m2	ARM. INDUST.
	44d	750.00M2	480.00M2	480.00M2	1	5m3/m2	ARM. INDUST.
	44e	750.00M2	480.00M2	480.00M2	1	5m3/m2	ARM. INDUST.
	44f	750.00M2	480.00M2	480.00M2	1	5m3/m2	ARM. INDUST.
	44g	875.00M2	560.00M2	560.00M2	1	5m3/m2	ARM. INDUST.
	44h	875.00M2	560.00M2	560.00M2	1	5m3/m2	ARM. INDUST.
	45m	1 610.50M2	1 040.00M2	1 040.00M2	1	5m3/m2	ARM. INDUST.
	45c	1 500.00M2	960.00M2	960.00M2	1	5m3/m2	ARM. INDUST.
	45d	750.00M2	480.00M2	480.00M2	1	5m3/m2	ARM. INDUST.
	45f	750.00M2	480.00M2	480.00M2	1	5m3/m2	ARM. INDUST.
	45gh	1 607.50M2	1 040.00M2	1 148.00M2	2	5m3/m2	ARM. INDUST.
45i	750.00M2	480.00M2	480.00M2	1	5m3/m2	ARM. INDUST.	
45j	750.00M2	480.00M2	480.00M2	1	5m3/m2	ARM. INDUST.	
45k	750.00M2	480.00M2	480.00M2	1	5m3/m2	ARM. INDUST.	
45l	750.00M2	480.00M2	480.00M2	1	5m3/m2	ARM. INDUST.	
ALTERAÇÃO	46	5 045.00M2	3 531.50M2	-----	2	5m3/m2	ARM. INDUST.
	47	172.00M2	45.00M2	-----	1	5m3/m2	P.T.
	48	1 049.00M2	734.30M2	-----	2	5m3/m2	ARM. INDUST.
	49	3 400.00M2	2 380.00M2	-----	2	5m3/m2	ARM. INDUST.
	50	2 600.00M2	1 820.00M2	-----	2	5m3/m2	ARM. INDUST.
	51	1 269.00M2	888.30M2	-----	2	5m3/m2	ARM. INDUST.
	52	2 612.00M2	1828.40M2	-----	2	5m3/m2	ARM. INDUST.
	53	7 232.00M2	5062.40M2	-----	2	5m3/m2	ARM. INDUST.

ÁREAS TOTAIS DOS LOTES 80 389.77M2
ÁREAS DE VIAS E PASSEIOS 36 092.23M2
ÁREA DE ESTACIONAMENTO 3 900.00M2
ÁREA DE JARDIM E PARTES RESTANTES 13 264.00M2
ÁREA TOTAL 133 646.00M2

 POLÍGONO BASE DE IMPLANTAÇÃO